


CONCRETE COVER
(240 #)
CAST IRON COVER
(SBF-1900 = 270 #)

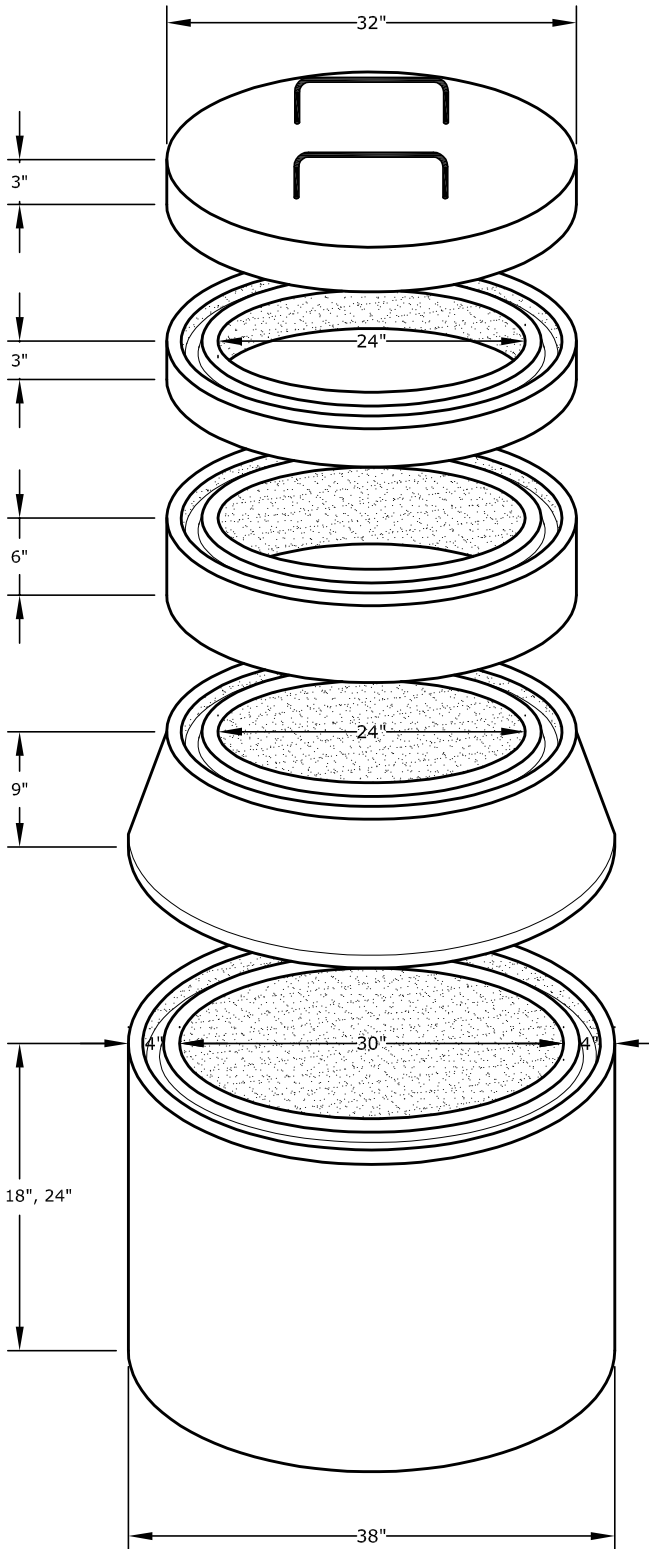

GRADE RINGS
(3\" = 92 #
6\" = 183 #)

CONCENTRIC
CONE
(360 #)

RISER SHAFTS 12\", 18\", 24\"
(445 #/ft.)

ISOMETRIC

MID STATE
Concrete Products
Santa Maria, Ca

1625 E. DONOVAN RD., STE. C
SANTA MARIA, CA 93454
PH: (805) 928-2855
FAX: (805) 928-2114
www.midstateconcrete.com

CONCRETE SEPTIC TANK
30\" - 24\" RISERS AND
COVER

REV. 09/07