


PLAN VIEW

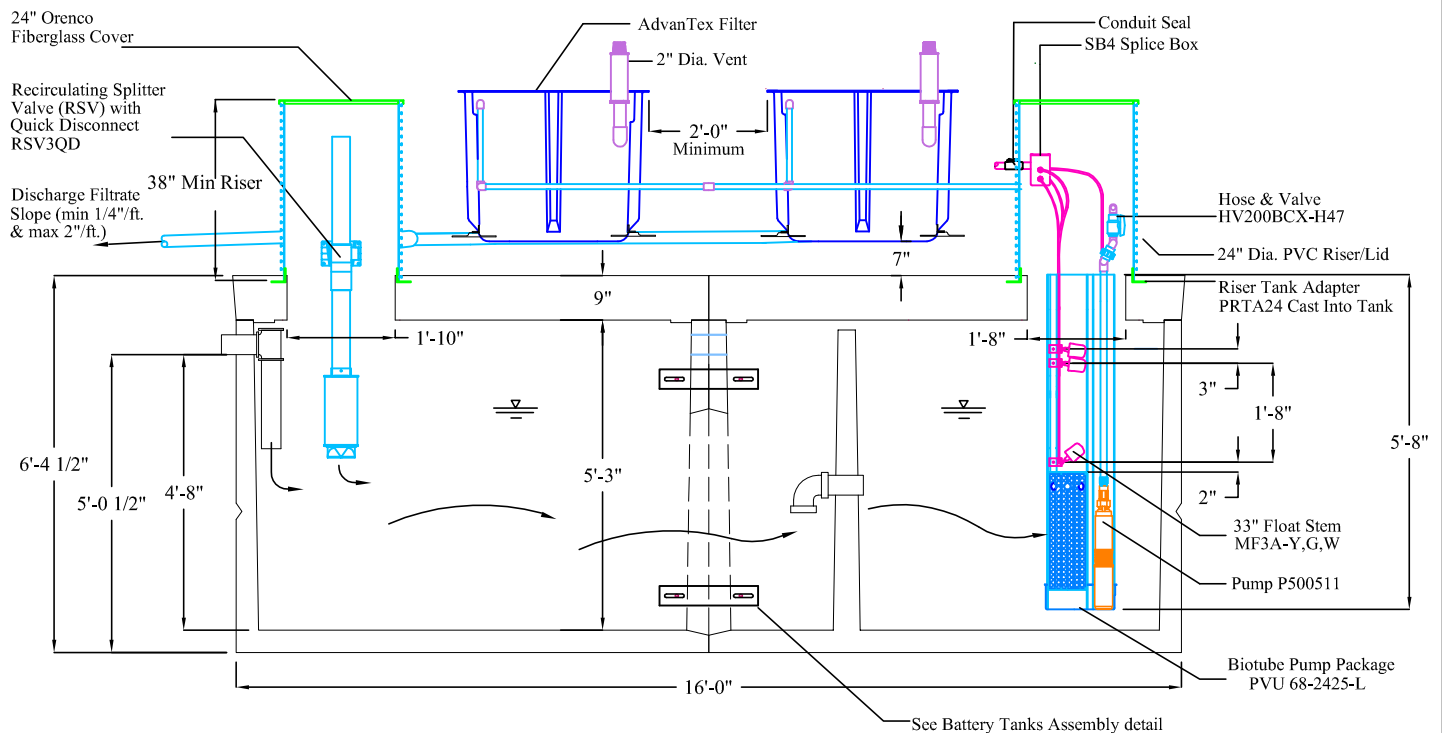

ELEVATION VIEW

Note: These drawings are **sample drawings only**. They are generic in nature and cannot and do not take into account site characteristics or client requirements. They are being furnished to you as a **design tool only** to assist you in the design of the system.