



END ELEVATION

|                           | Outside Width<br>w | Outside Length<br>L | Outside Height<br>H | Inlet<br>(IN) | Outlet<br>(OUT) | Y       | Weight<br>p/ Tank |
|---------------------------|--------------------|---------------------|---------------------|---------------|-----------------|---------|-------------------|
| 5000 Gallon - NON TRAFFIC | 6' - 2"            | 32' - 0"            | 5' - 9"             | 4' - 9"       | 4' - 7"         | 3' - 8" | 13,760            |
| 5000 Gallon - TRAFFIC     | 6' - 2"            | 32' - 0"            | 6' - 1"             | 4' - 9"       | 4' - 7"         | 3' - 8" | 16,820            |
| 6000 Gallon - NON TRAFFIC | 7' - 1"            | 32' - 0"            | 6' - 1/2"           | 5' - 1/2"     | 4' - 10 1/2"    | 3' - 8" | 16,060            |
| 6000 Gallon - TRAFFIC     | 7' - 1"            | 32' - 0"            | 6' - 4 1/2"         | 5' - 1/2"     | 4' - 10 1/2"    | 3' - 8" | 19,800            |

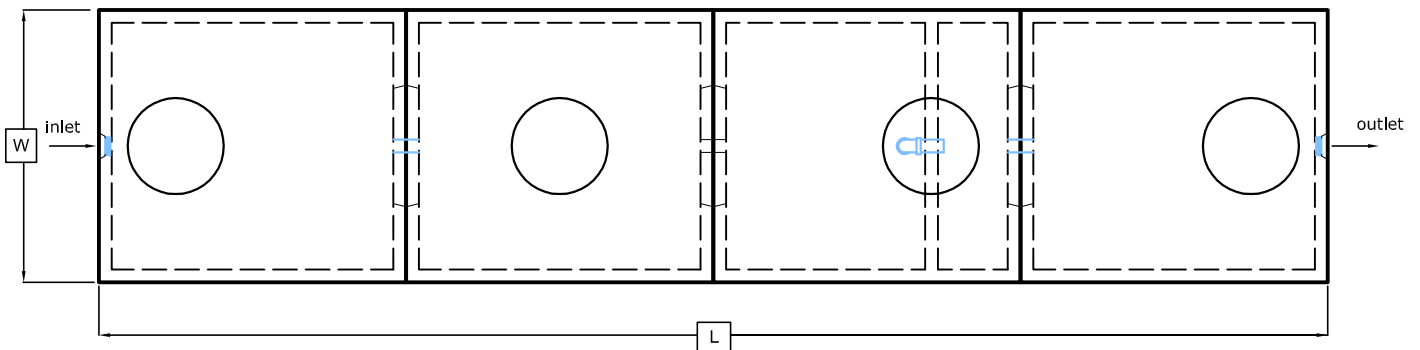

PLAN VIEW

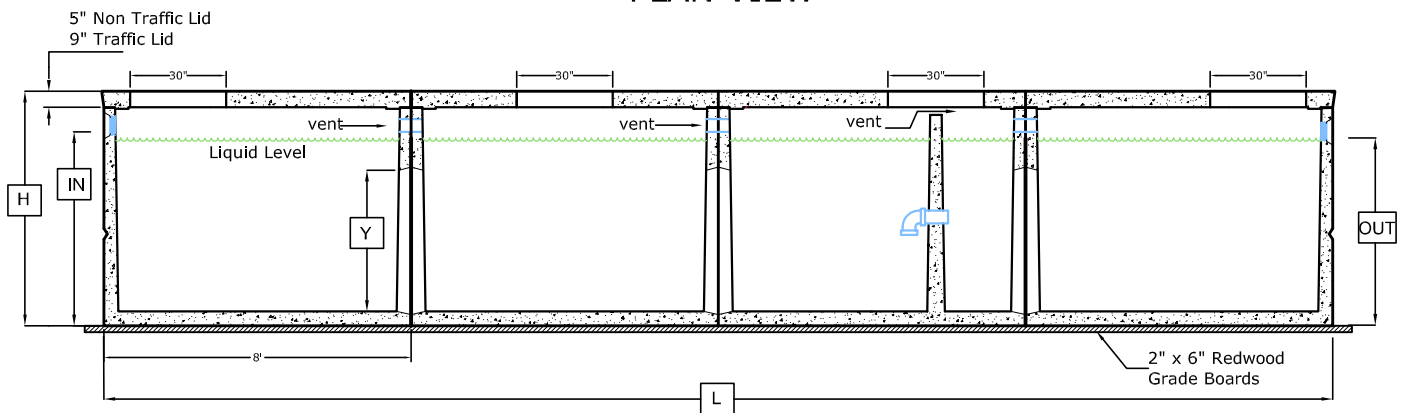

LONGITUDINAL SECTION



1625 E. DONOVAN RD., STE. C  
SANTA MARIA, CA 93454  
PH: (805) 928-2855  
FAX: (805) 928-2114  
www.midstateconcrete.com

**5000 & 6000 gal  
BATTERY TANKS**