



	Outside Width w	Outside Length L	Outside Height H	Inlet (IN)	Outlet (OUT)	Y	Weight p/ Tank
2000 Gallon - NON TRAFFIC	6' - 2"	16' - 0"	5' - 1"	4' - 0"	3' - 10"	3' - 0"	12,700
2000 Gallon - TRAFFIC	6' - 2"	16' - 0"	5' - 5"	4' - 0"	3' - 10"	3' - 0"	13,600
2500 Gallon - NON TRAFFIC	6' - 2"	16' - 0"	5' - 9"	4' - 9"	4' - 7"	3' - 8"	13,760
2500 Gallon - TRAFFIC	6' - 2"	16' - 0"	6' - 1"	4' - 9"	4' - 7"	3' - 8"	16,820
3000 Gallon - NON TRAFFIC	7' - 1"	16' - 0"	6' - 1/2"	5' - 1/2"	4' - 10 1/2"	3' - 8"	16,060
3000 Gallon - TRAFFIC	7' - 1"	16' - 0"	6' - 4 1/2"	5' 1/2"	4' - 10 1/2"	3' - 8"	19,800

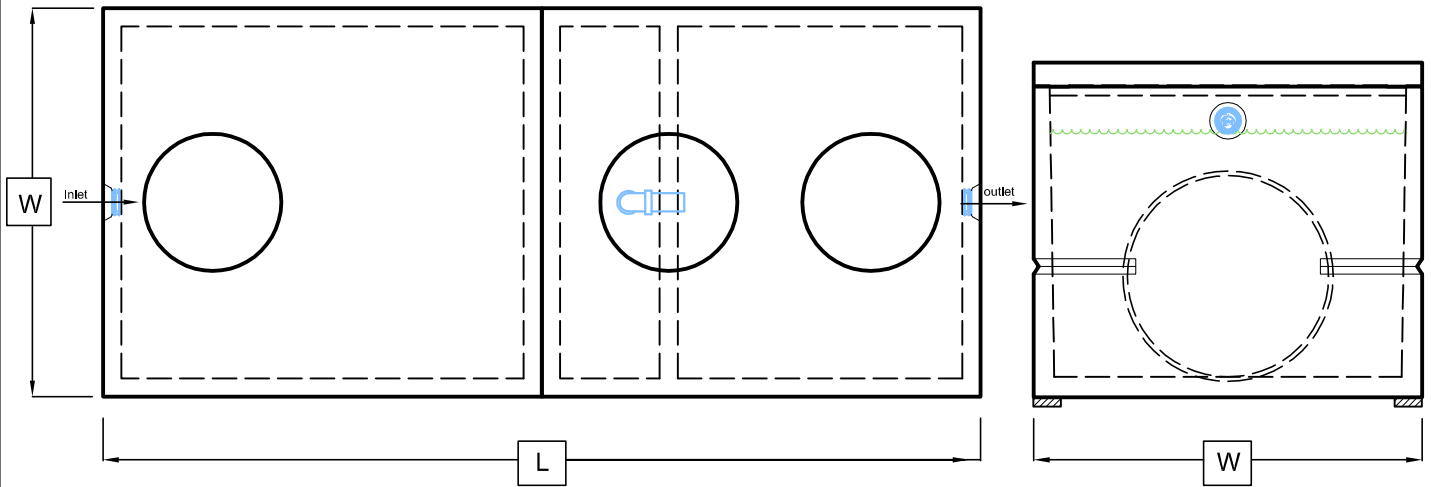

PLAN VIEW

END ELEVATION

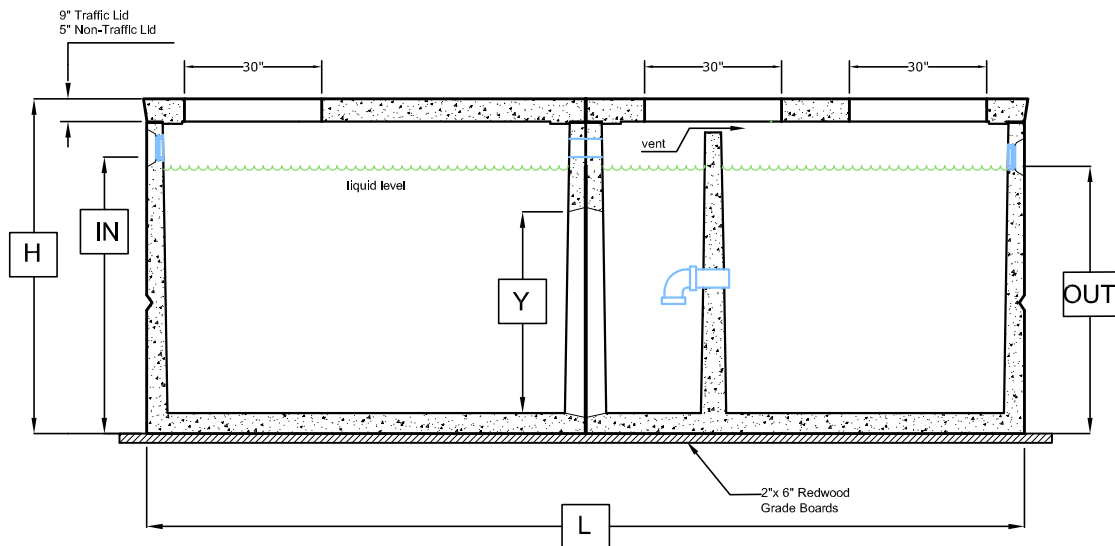

LONGITUDINAL SECTION



1625 E. DONOVAN RD., STE. C
 SANTA MARIA, CA 93454
 PH: (805) 926-2655
 FAX: (805) 926-2114
 www.midstateconcrete.com

**2000, 2500, & 3000 gal
 BATTERY TANKS**