



END ELEVATION

	Outside Width w	Outside Length L	Outside Height H	Inlet (IN)	Outlet (OUT)	Y	Weight p/ Tank
3750 Gallon - NON TRAFFIC	6' - 2"	24' - 0"	5' - 9"	4' - 9"	4' - 7"	3' - 8"	13,760
3750 Gallon - TRAFFIC	6' - 2"	24' - 0"	6' - 1"	4' - 9"	4' - 7"	3' - 8"	16,820
4500 Gallon - NON TRAFFIC	7' - 1"	24' - 0"	6' - 1/2"	5' - 1/2"	4'- 10 1/2"	3' - 8"	16,060
4500 Gallon - TRAFFIC	7' - 1"	24' - 0"	6'- 4 1/2"	5'- 1/2"	4'- 10 1/2"	3' - 8"	19,800

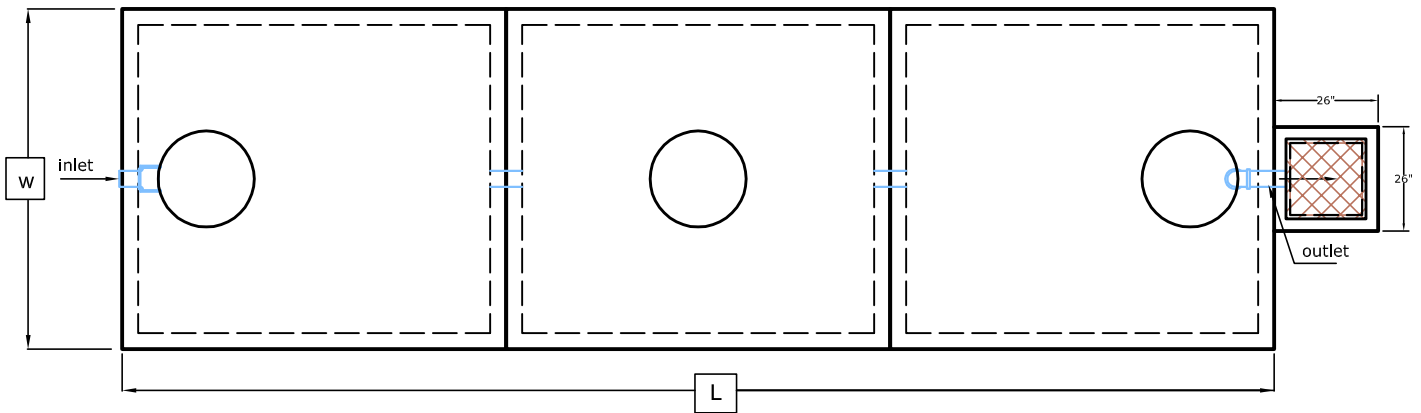

PLAN VIEW

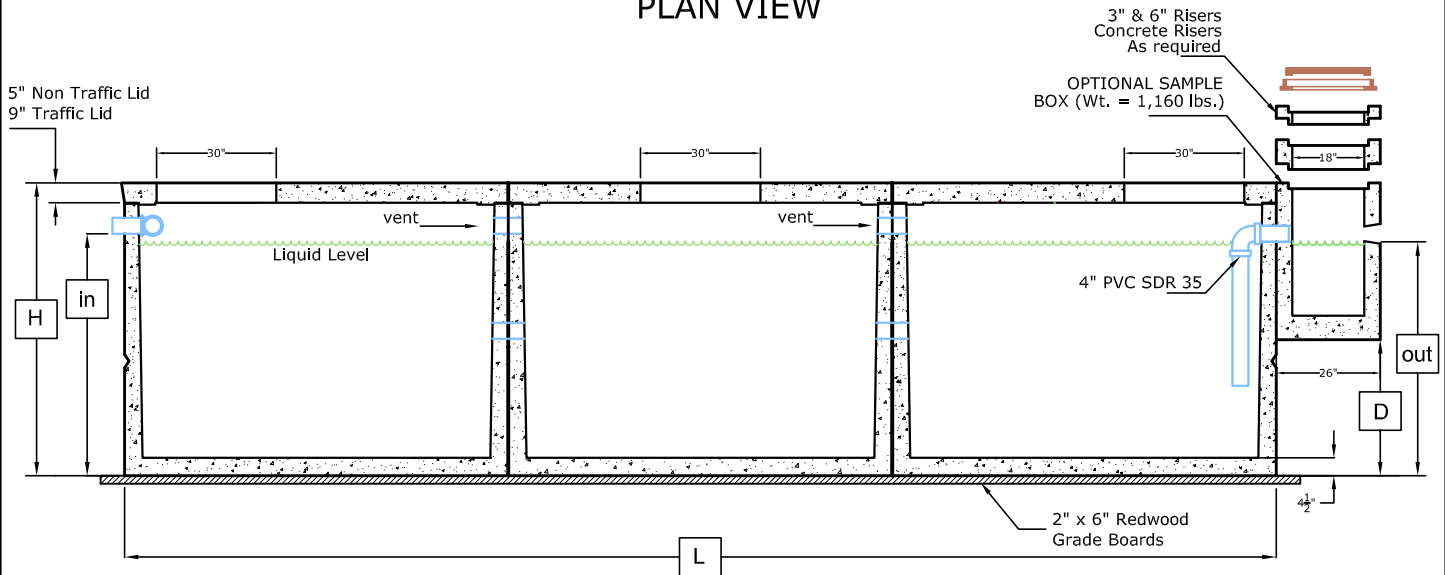

LONGITUDINAL SECTION



1625 E. DONOVAN RD., STE. C
 SANTA MARIA, CA 93454
 PH: (805) 928-2855
 FAX: (805) 928-2114
 www.midstateconcrete.com

**3750, & 4500 gal
 CONCRETE CLARIFIERS**