



END ELEVATION

	Outside Width w	Outside Length L	Outside Height H	Inlet (IN)	Outlet (OUT)	Y	Weight p/ Tank	D
5000 Gallon - NON TRAFFIC	6' - 2"	32' - 0"	5' - 9"	4' - 9"	4' - 7"	3' - 8"	13,760	3' - 2"
5000 Gallon - TRAFFIC	6' - 2"	32' - 0"	6' - 1"	4' - 9"	4' - 7"	3' - 8"	16,820	3' - 2"
6000 Gallon - NON TRAFFIC	7' - 1"	32' - 0"	6' - 1/2"	5' - 1/2"	4' - 10 1/2"	3' - 8"	16,060	3' - 5"
6000 Gallon - TRAFFIC	7' - 1"	32' - 0"	6' - 4 1/2"	5' - 1/2"	4' - 10 1/2"	3' - 8"	19,800	3' - 5"

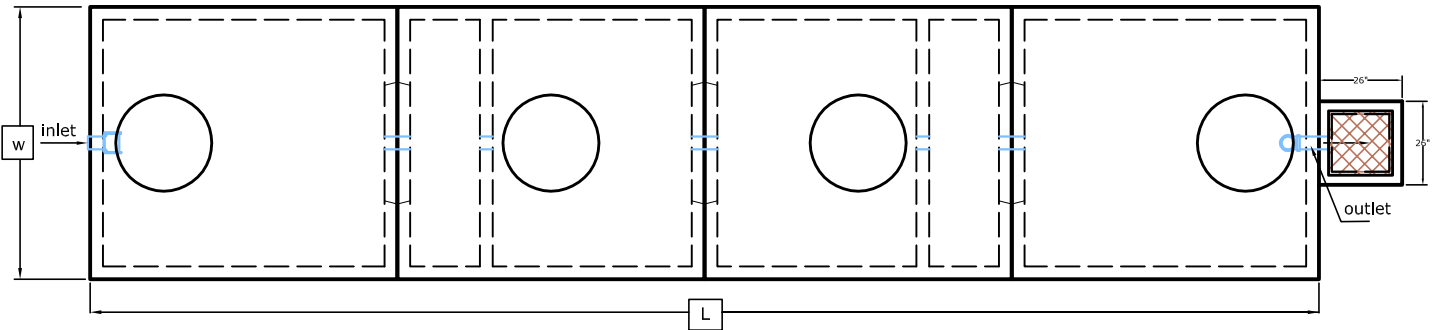

PLAN VIEW

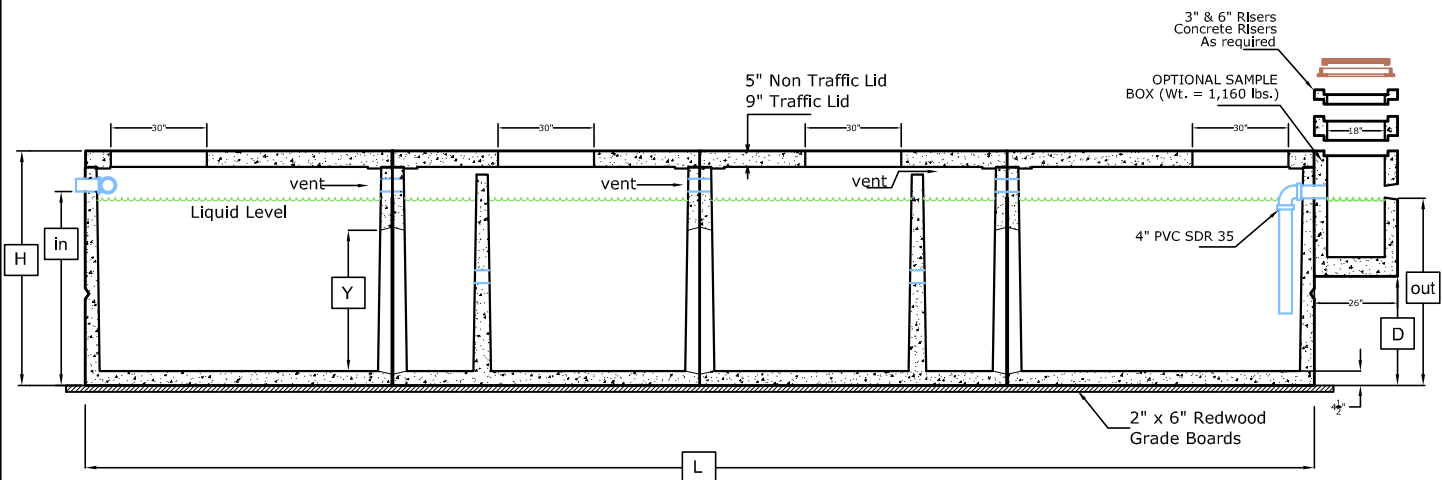

LONGITUDINAL SECTION

MID STATE
Concrete Products
Santa Maria, Ca

1625 E. DONOVAN RD., STE. C
SANTA MARIA, CA 93454
PH: (805) 928-2855
FAX: (805) 928-2114
www.midstateconcrete.com

**5000 & 6000 gal
CONCRETE CLARIFIERS**